




sam
eyde
MANAGEMENT

5920 FLOOR PLAN

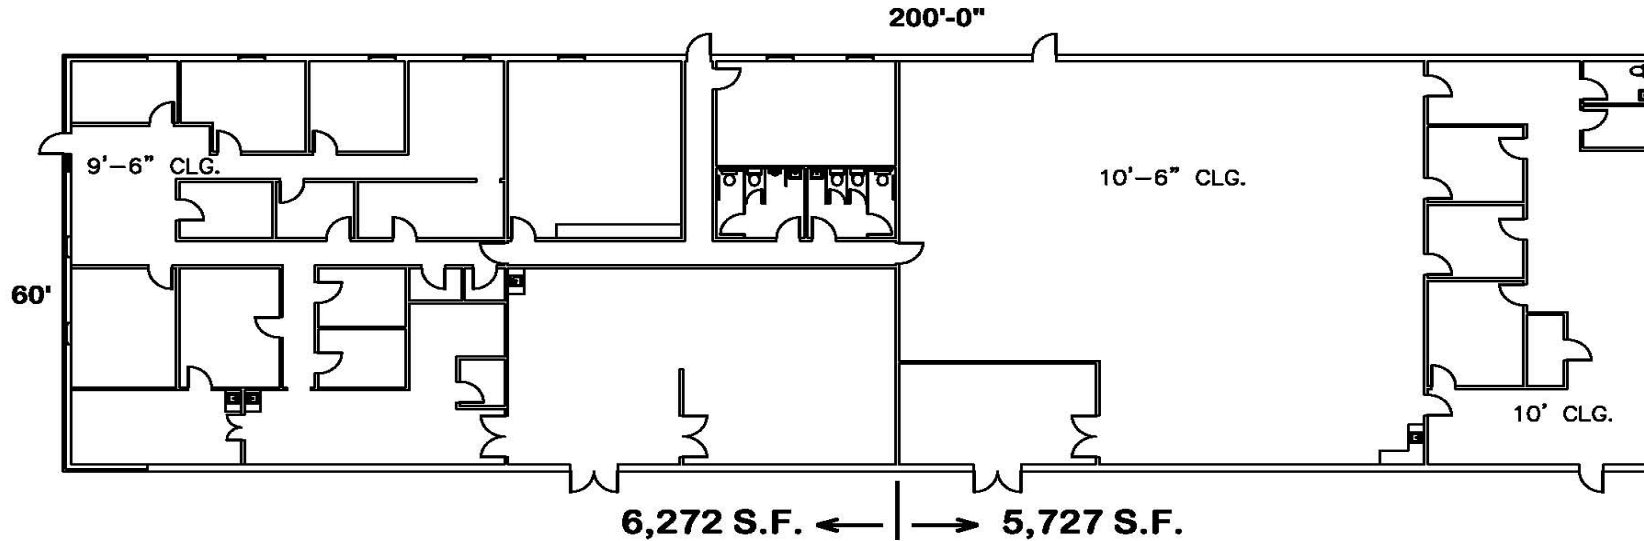

EXISTING FLOOR PLAN
NOT TO SCALE

**SAM
EYDE**
MANAGEMENT

2801 OODIDGE
SUITE 501
EAST LANSING, MI 48823
PHONE: 517.333.3430
FAX: 517.333.6725

EXHIBIT A.1

5918
ENTERPRISE
DRIVE

LANSING
MICHIGAN
48911

EXISTING
FLOOR PLAN

DATE: 7/27/06

DR. BY: CJR

SCALE: None